


# Proposed level centre of path 18.70 Existing ground level centre of path 18.63

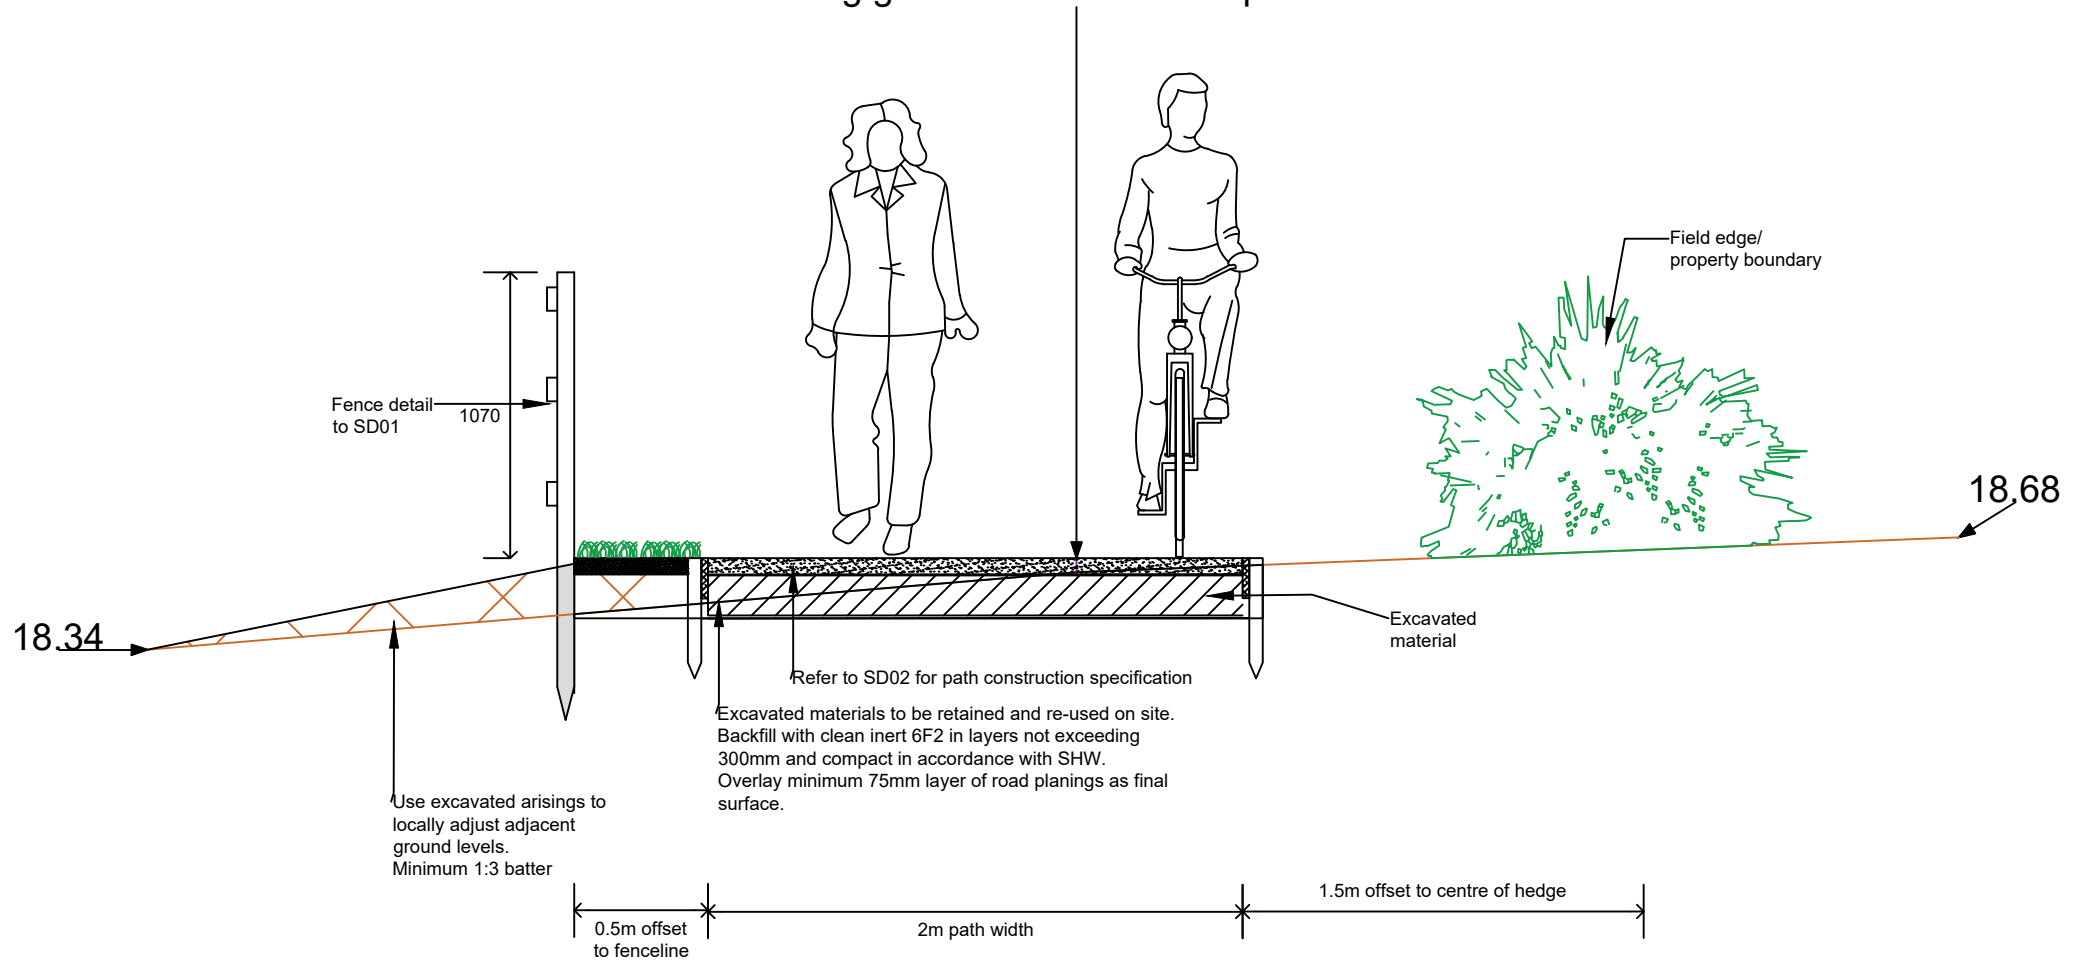

Cross section 5 - Typical path construction detail