


Proposed level centre of path 11.50
Existing ground level centre of path 11.35

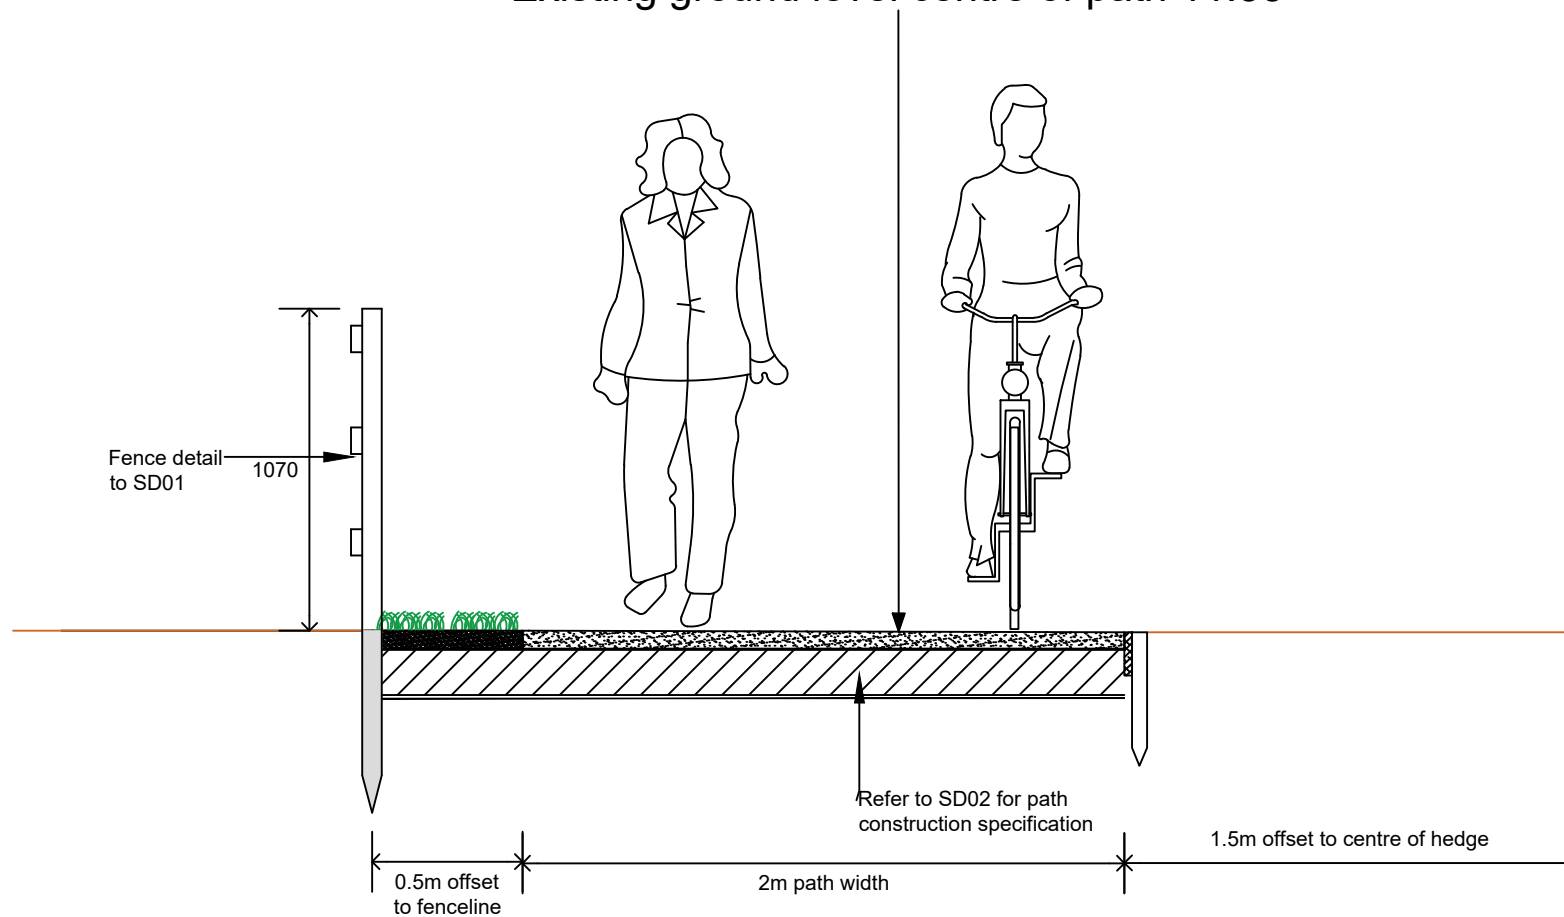

Cross section 1 - Typical path construction detail