


Cross section 10 - Typical path construction detail

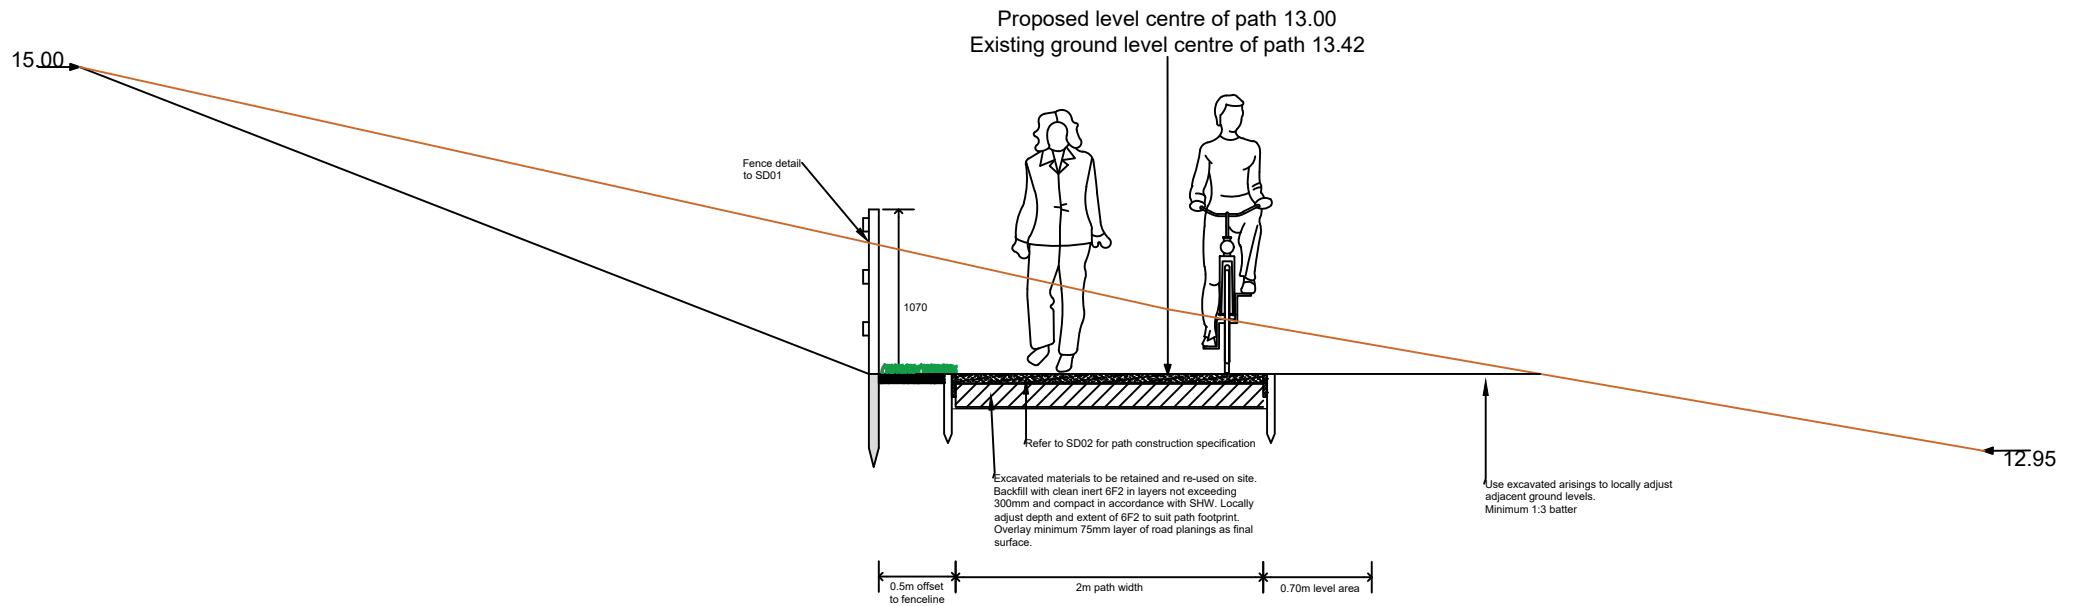

Cross section 11 - Typical path construction detail