

Project:
SPALFORD TO SOUTH CLIFTON

Title:
Outline design - Sheet 1 to 2

Drawn: Checked: Date: Scale at A1:
MMI MP MP 08/01/2024 1:1000

Status: **FOR ISSUE**

Drawing No: **15042-C-01-01** Revision: **B**






Rev	Description	Drawn	Date
A	Drawing sheet re-formatted	MP	07-02-24
B	SD02 and notes amended	MP	13-02-24

Notes:

Services & Utilities Information RAG Status = AMBER

- RED - No services or utilities information was available when preparing this drawing
- AMBER - Desk based services & utilities search dated 07/06/21 were used in preparing this drawing
- GREEN - This drawing was prepared using information from intrusive searches to confirm depth and extent as shown, in combination with desk based searches

The services & utilities information used in preparation of this drawing is no longer valid and new searches should be undertaken to ensure up to date information is being used.

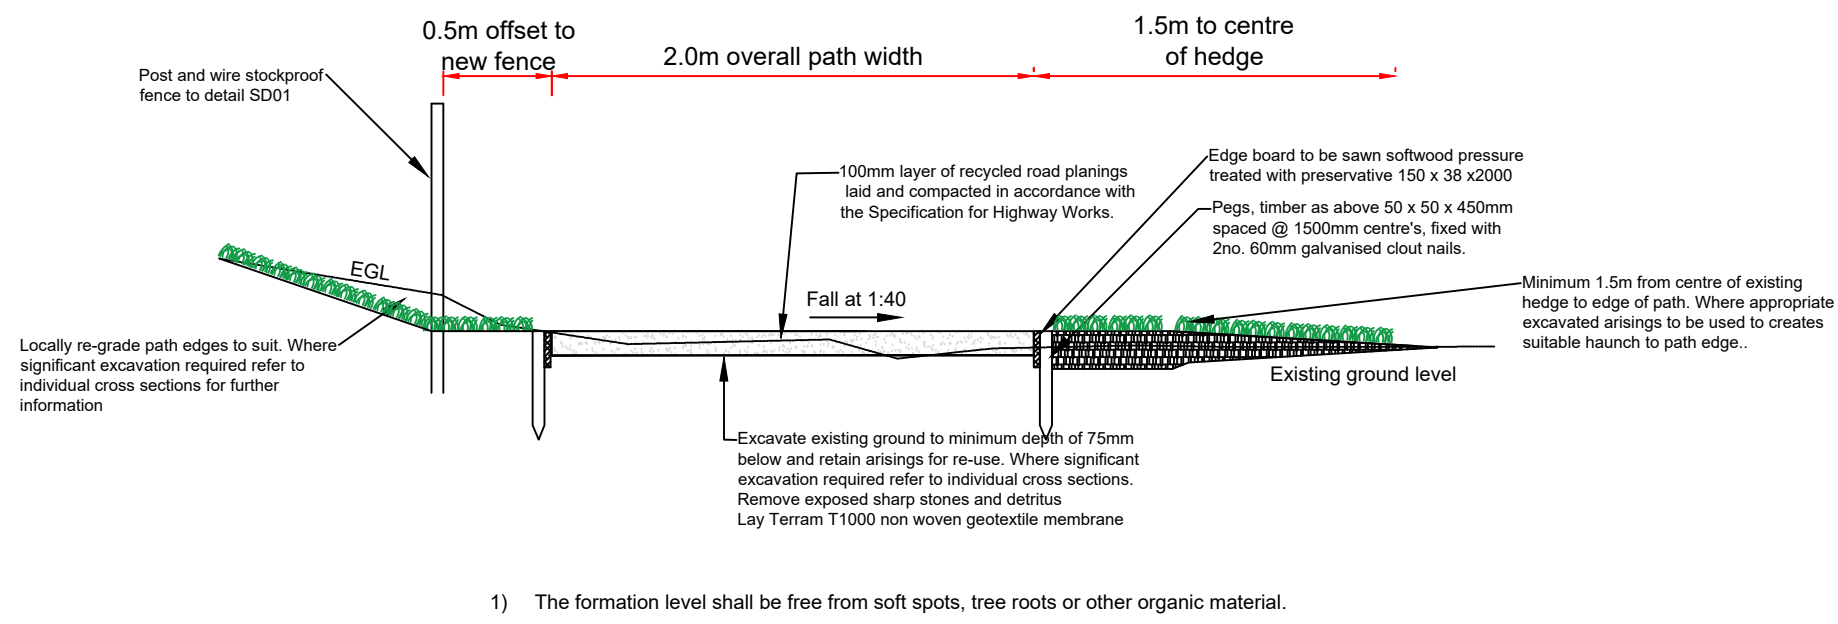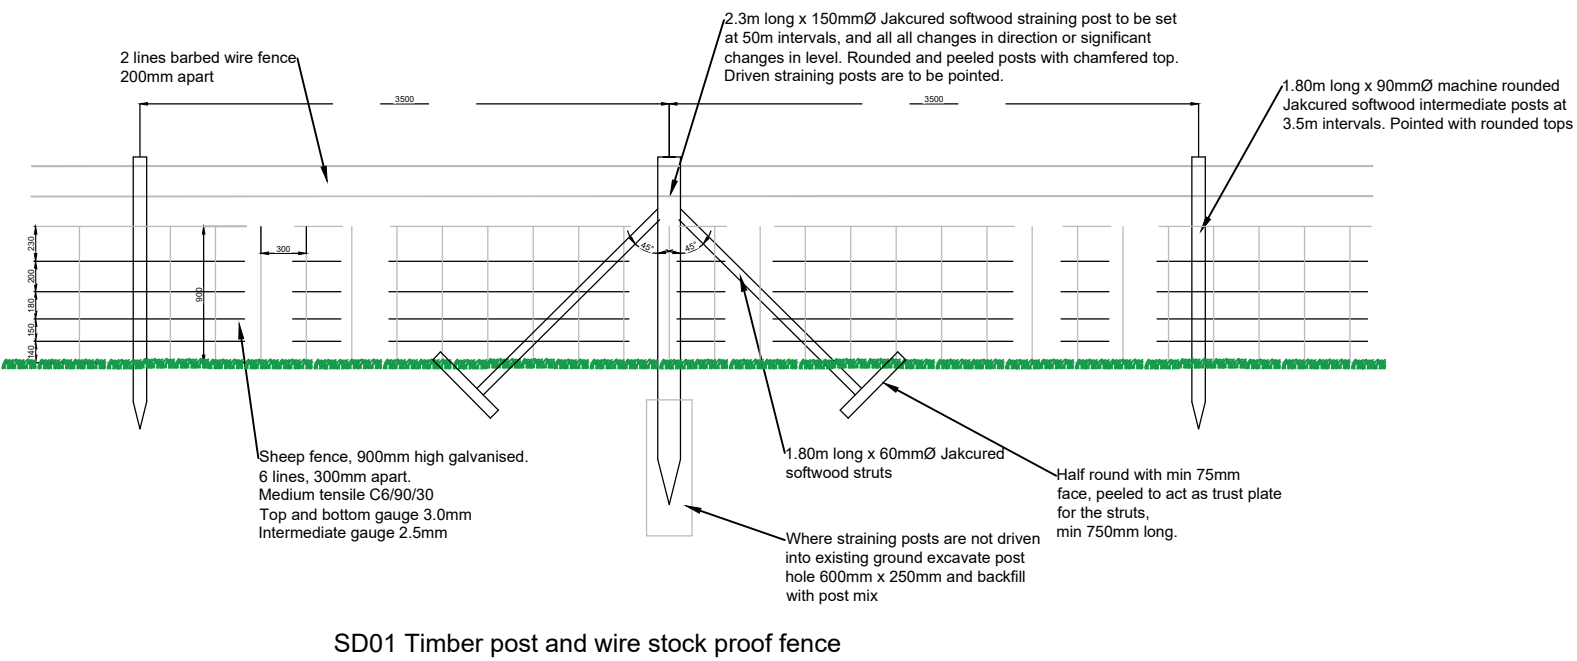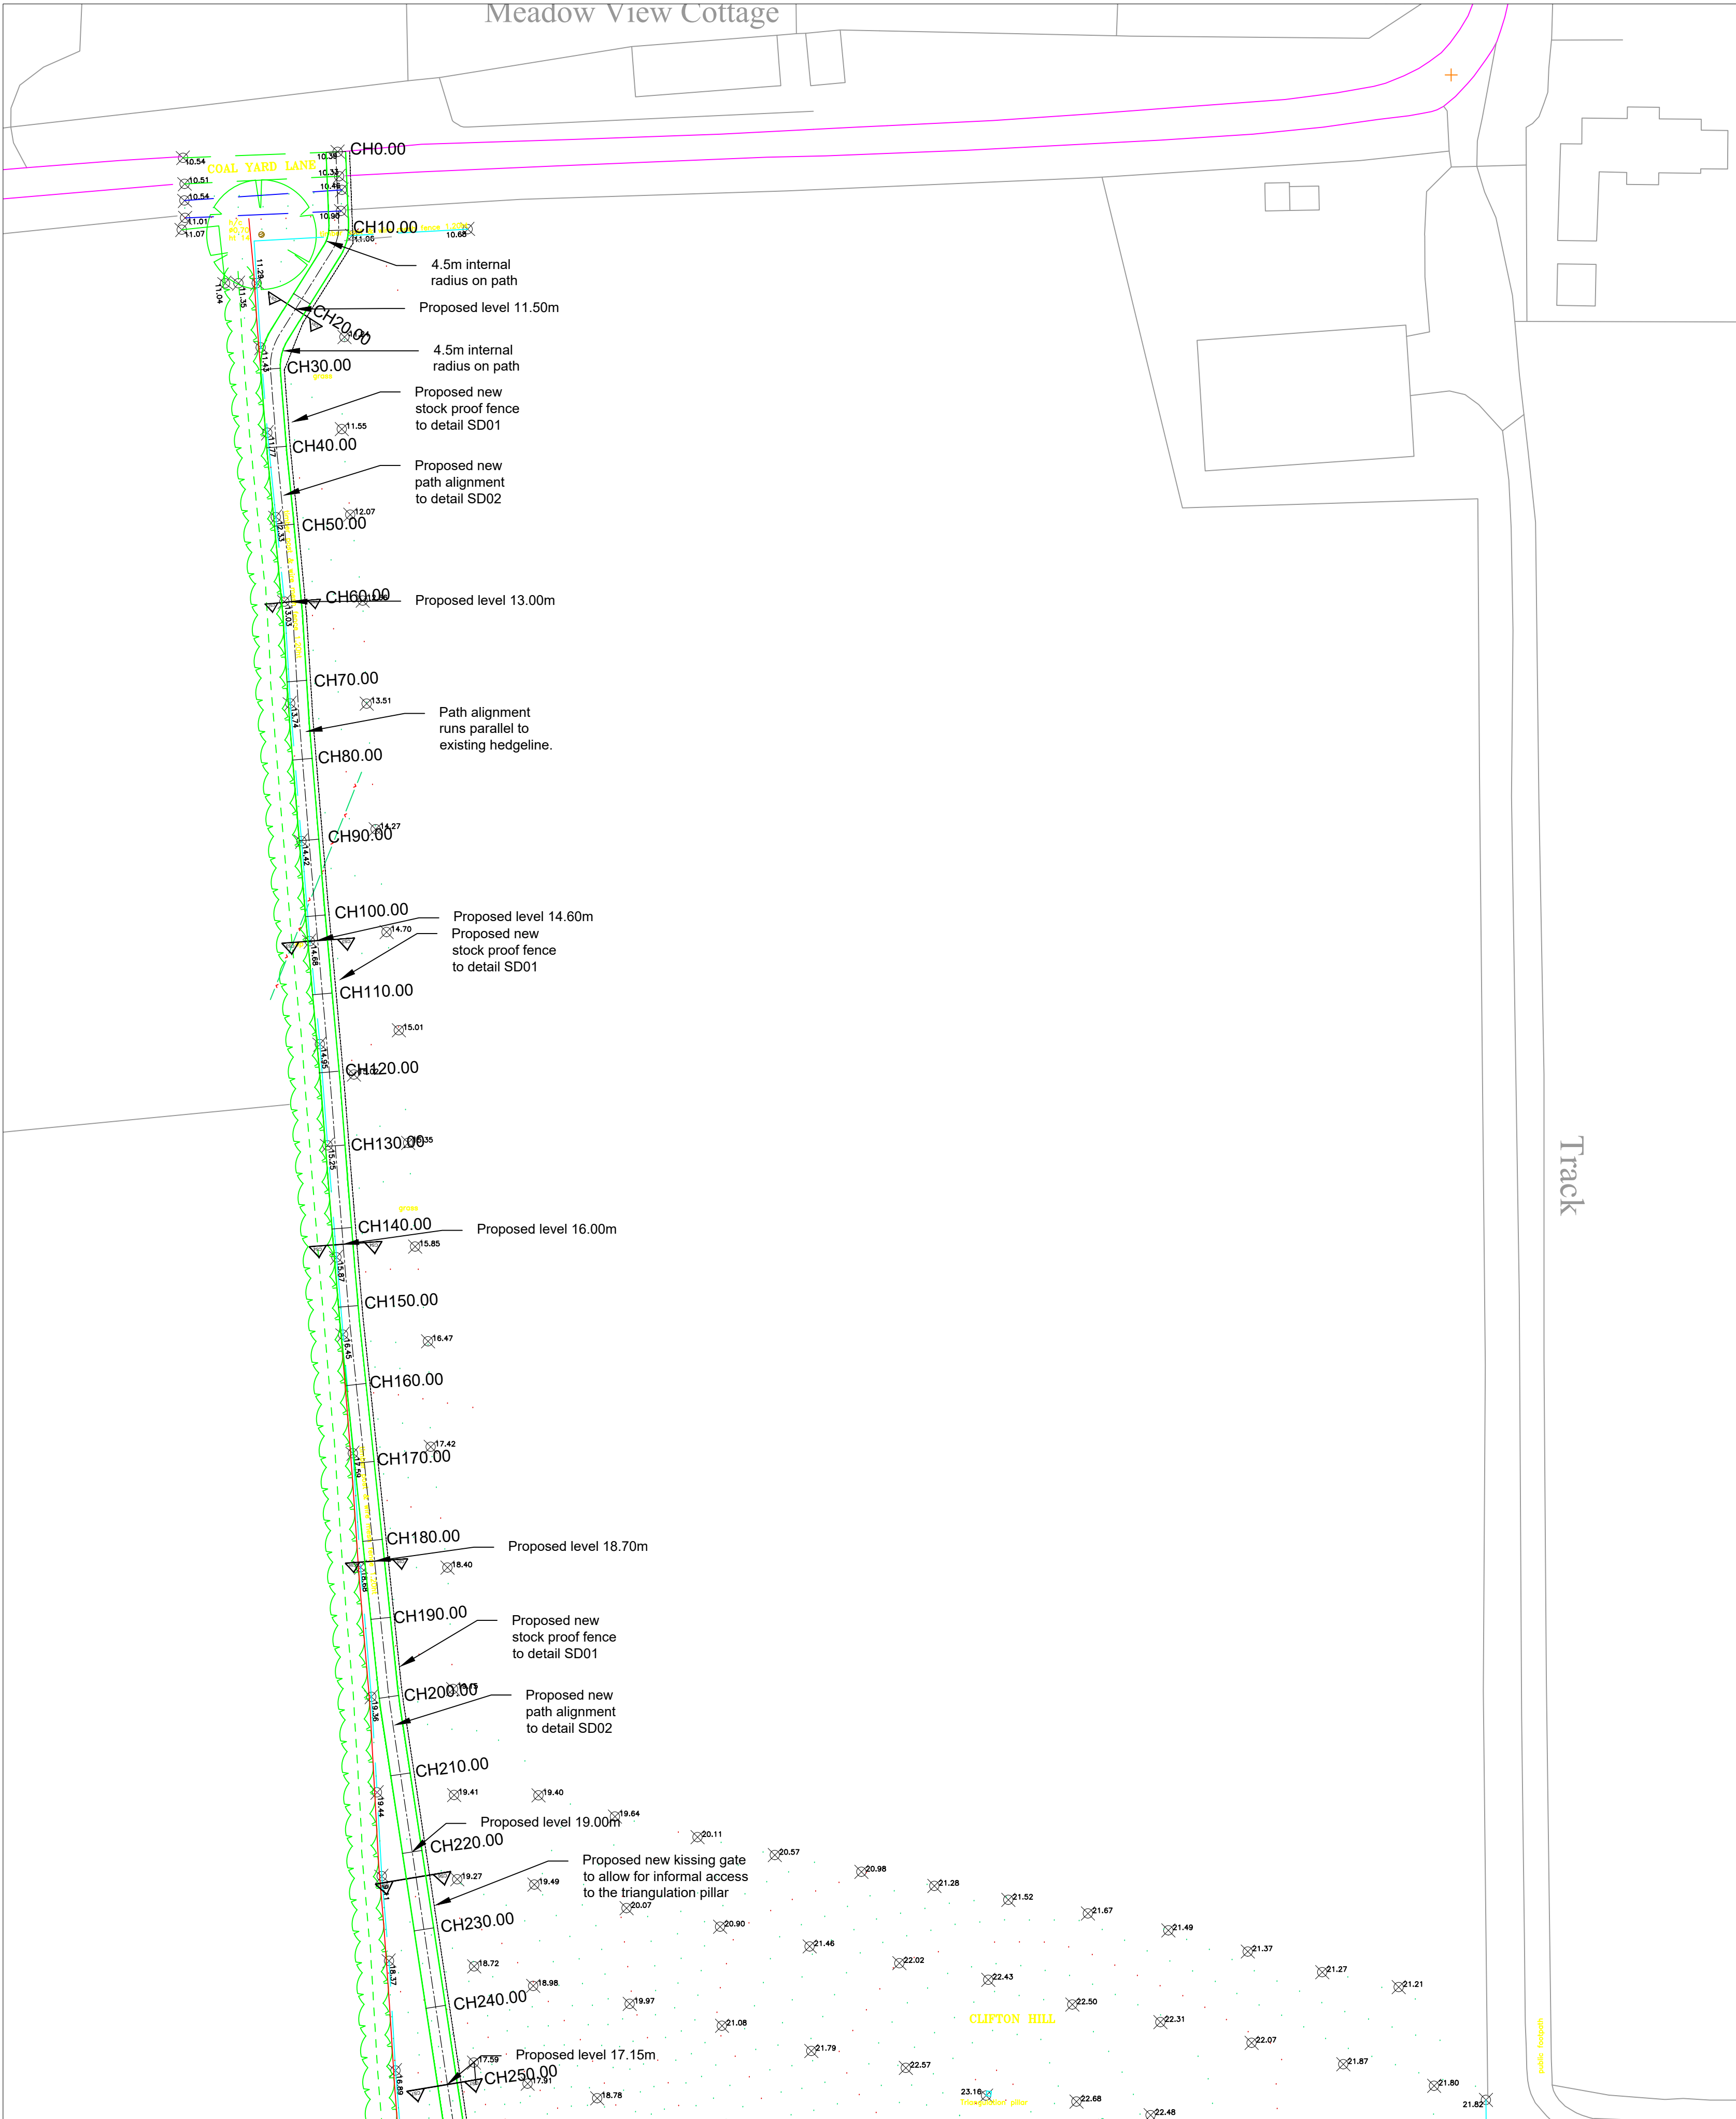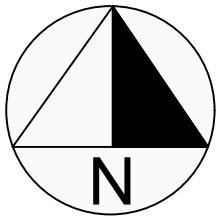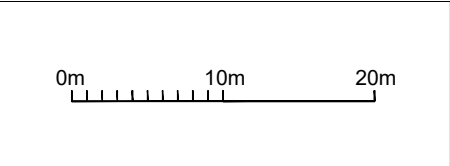

SD02 Path Construction