


Proposed level centre of path 17.15  
Existing ground level centre of path 17.07

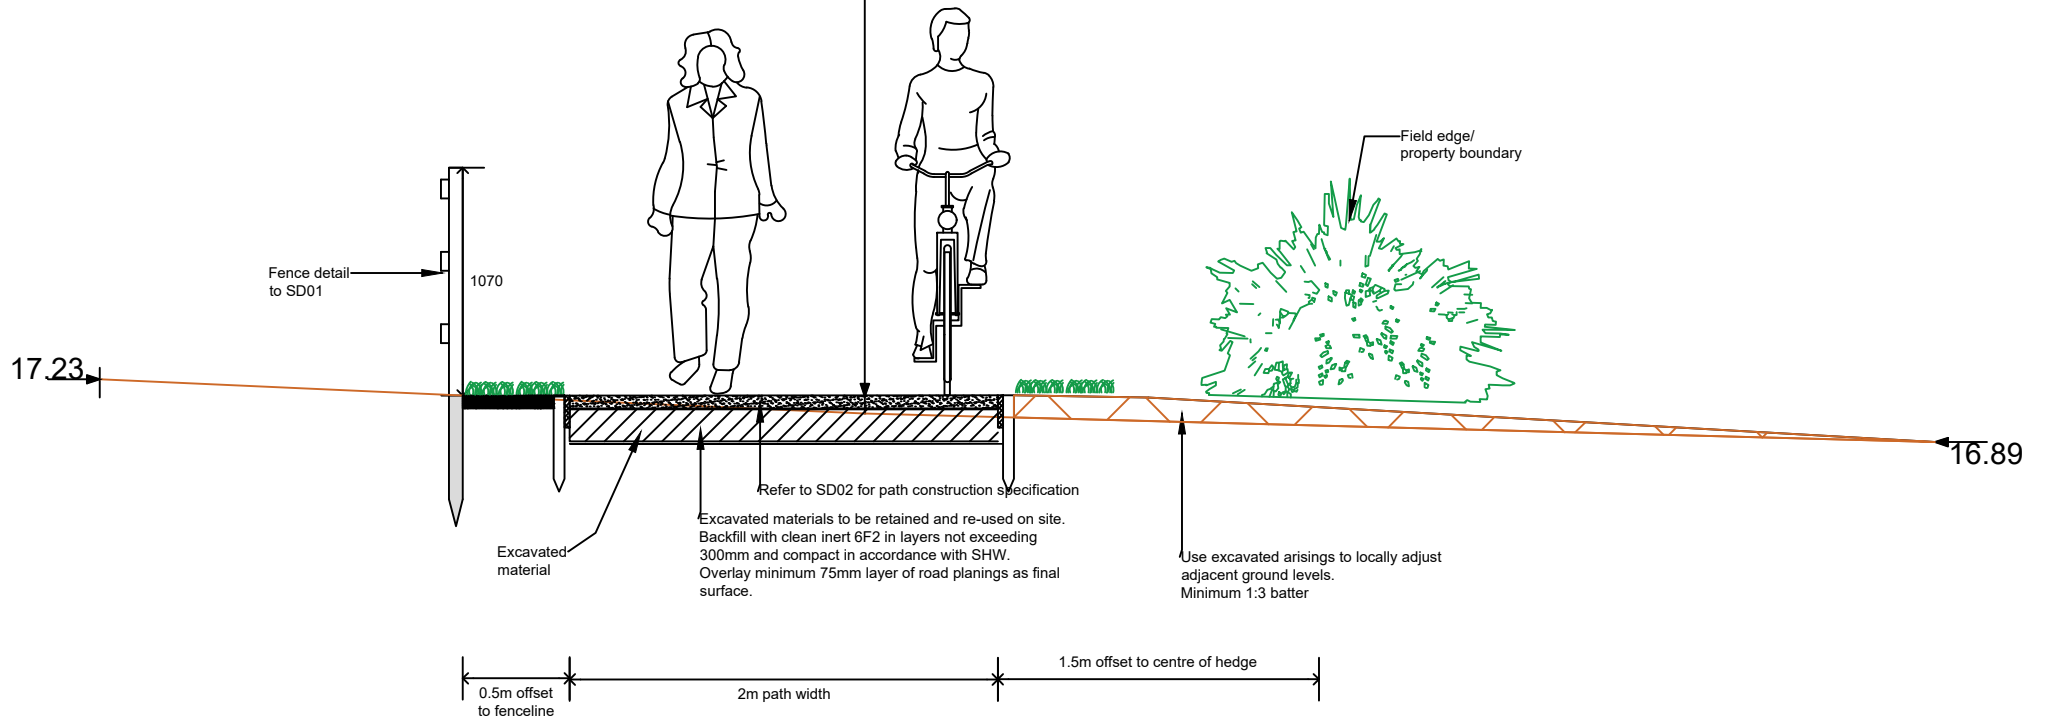

Cross section 7 - Typical path construction detail