


Proposed level centre of path 19.00
Existing ground level centre of path 19.20

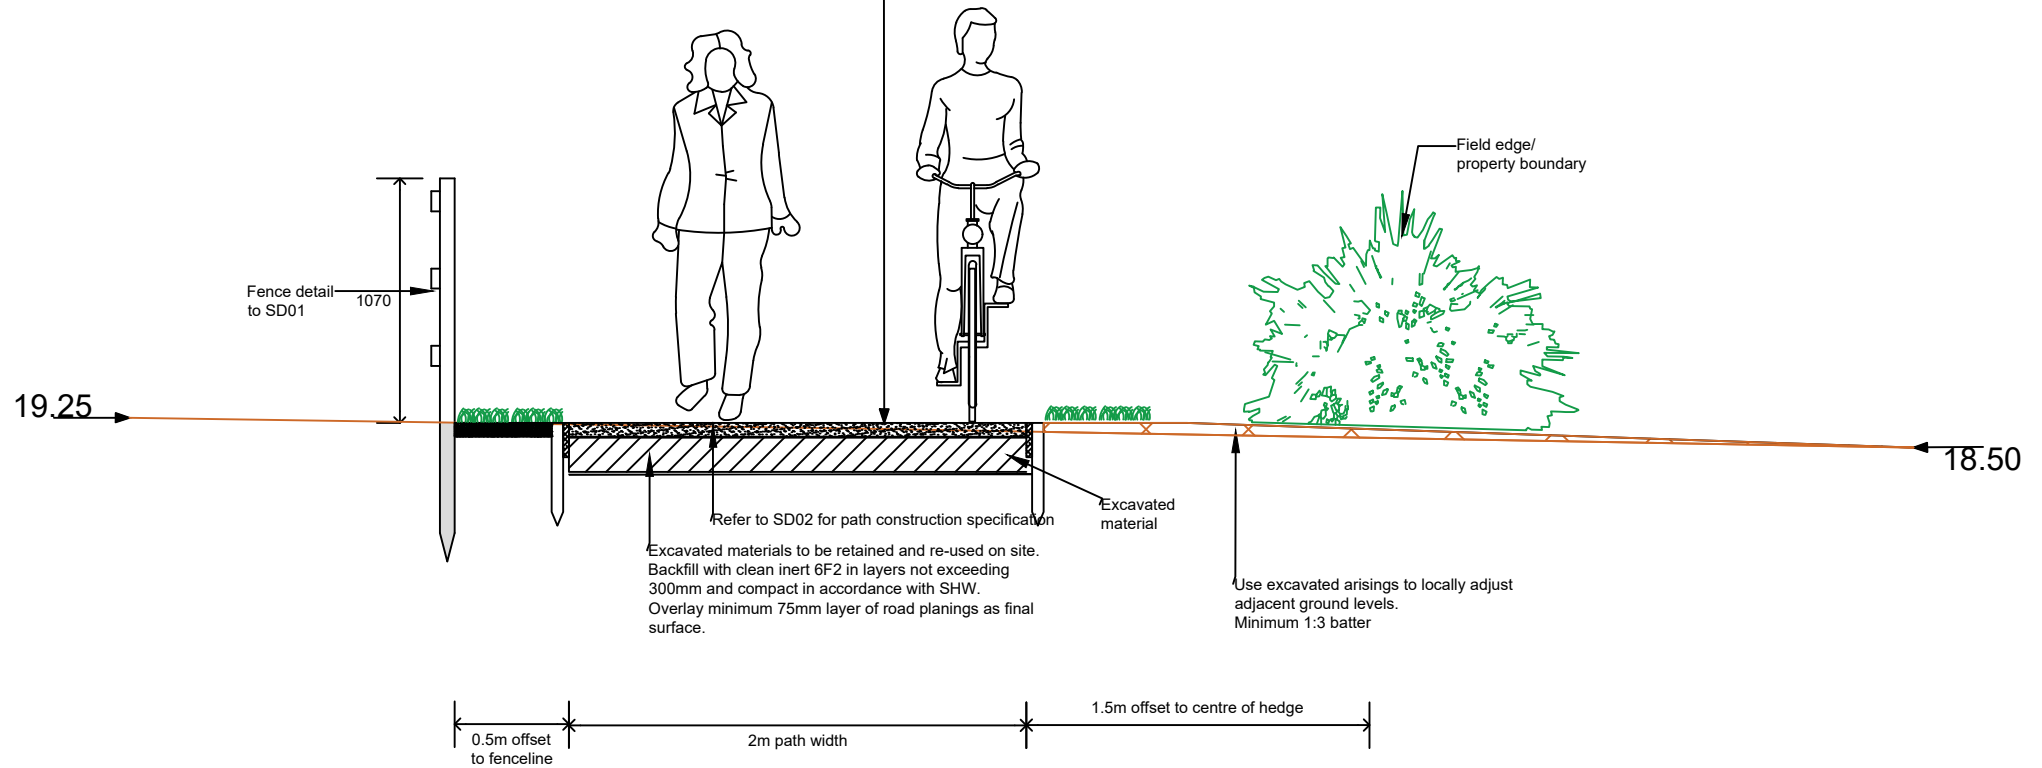

Cross section 6 - Typical path construction detail